


05 May 2021 - 10:00a R:\Jok Chris\CADD\Flood Study.dwg By: pjun

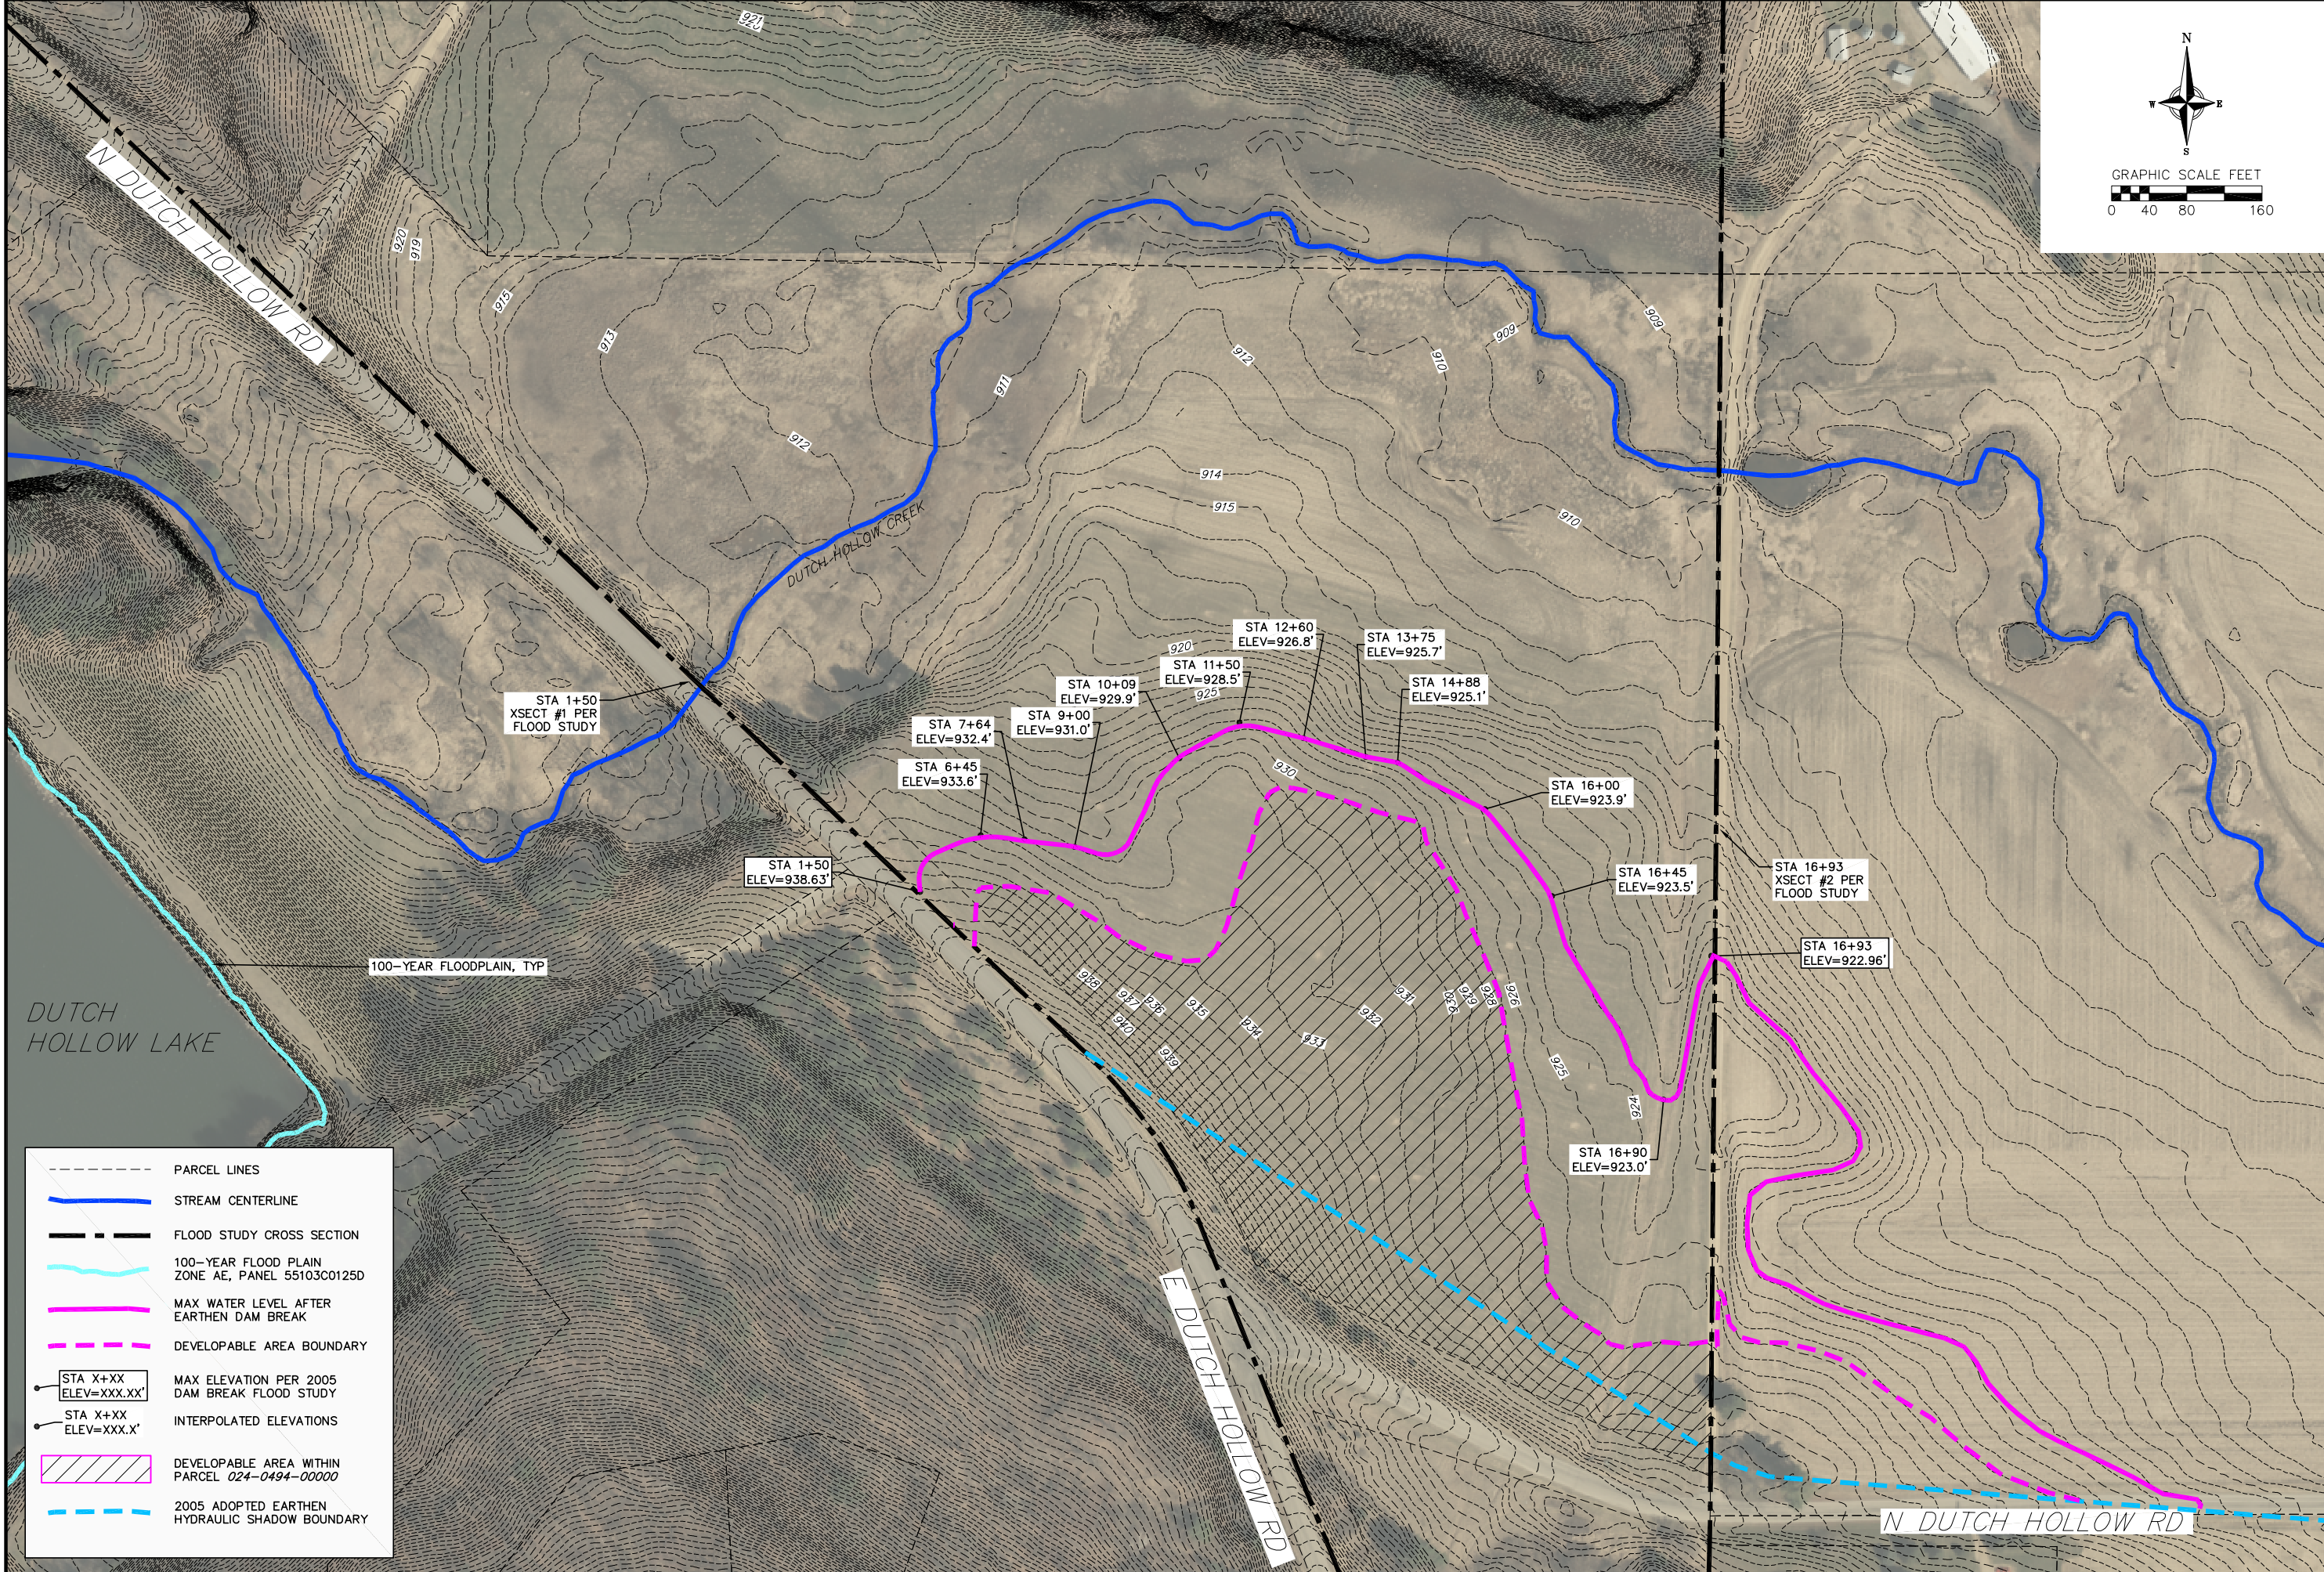

PARCEL LINES

STREAM CENTERLINE

FLOOD STUDY CROSS SECTION

100-YEAR FLOOD PLAIN
ZONE AE, PANEL 55103C0125D

MAX WATER LEVEL AFTER
EARTHEN DAM BREAK

DEVELOPABLE AREA BOUNDARY

STA X+XX
ELEV=XXX.XX'

MAX ELEVATION PER 2005
DAM BREAK FLOOD STUDY

STA X+XX
ELEV=XXX.X'

INTERPOLATED ELEVATIONS

DEVELOPABLE AREA WITHIN
PARCEL 024-0494-00000

2005 ADOPTED EARTHEN
HYDRAULIC SHADOW BOUNDARY

N
S
E
W

GRAPHIC SCALE FEET
0 40 80 160

vierbicher

planners | engineers | advisors

Phone: (800) 261-3898

DUTCH HOLLOW DAM BREAK ANALYSIS 2021 MAP REVISION

LOT 1, C.S.M. NO 705
TOWN OF LAVALLE
SAUK COUNTY, WISCONSIN

REVISIONS		REVISIONS	
NO.	DATE	NO.	DATE

DATE

12/2/20

DRAFTER

PJUN

CHECKED

CMAT

PROJECT NO.

200392

SHEET

1 OF 1